




P577 ROOF DECK UPPER
6.908" X .323" X .09"
EXTRUDED ALUMINUM

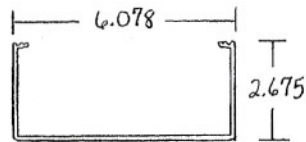


P576 ROOF DECK LOWER
6.078" X 2.675" X .078"
EXTRUDED ALUMINUM

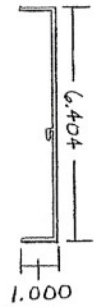


P594 TRIM FASCIA
6.404" X 1.000" X .070"
EXTRUDED ALUMINUM

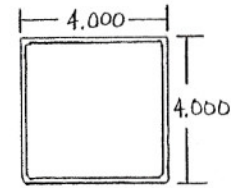

P330 POST
4" X 4" X .125"
EXTRUDED ALUMINUM

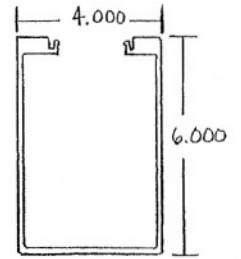

P575 DRAIN BEAM
6" X 4" X .19"
EXTRUDED ALUMINUM

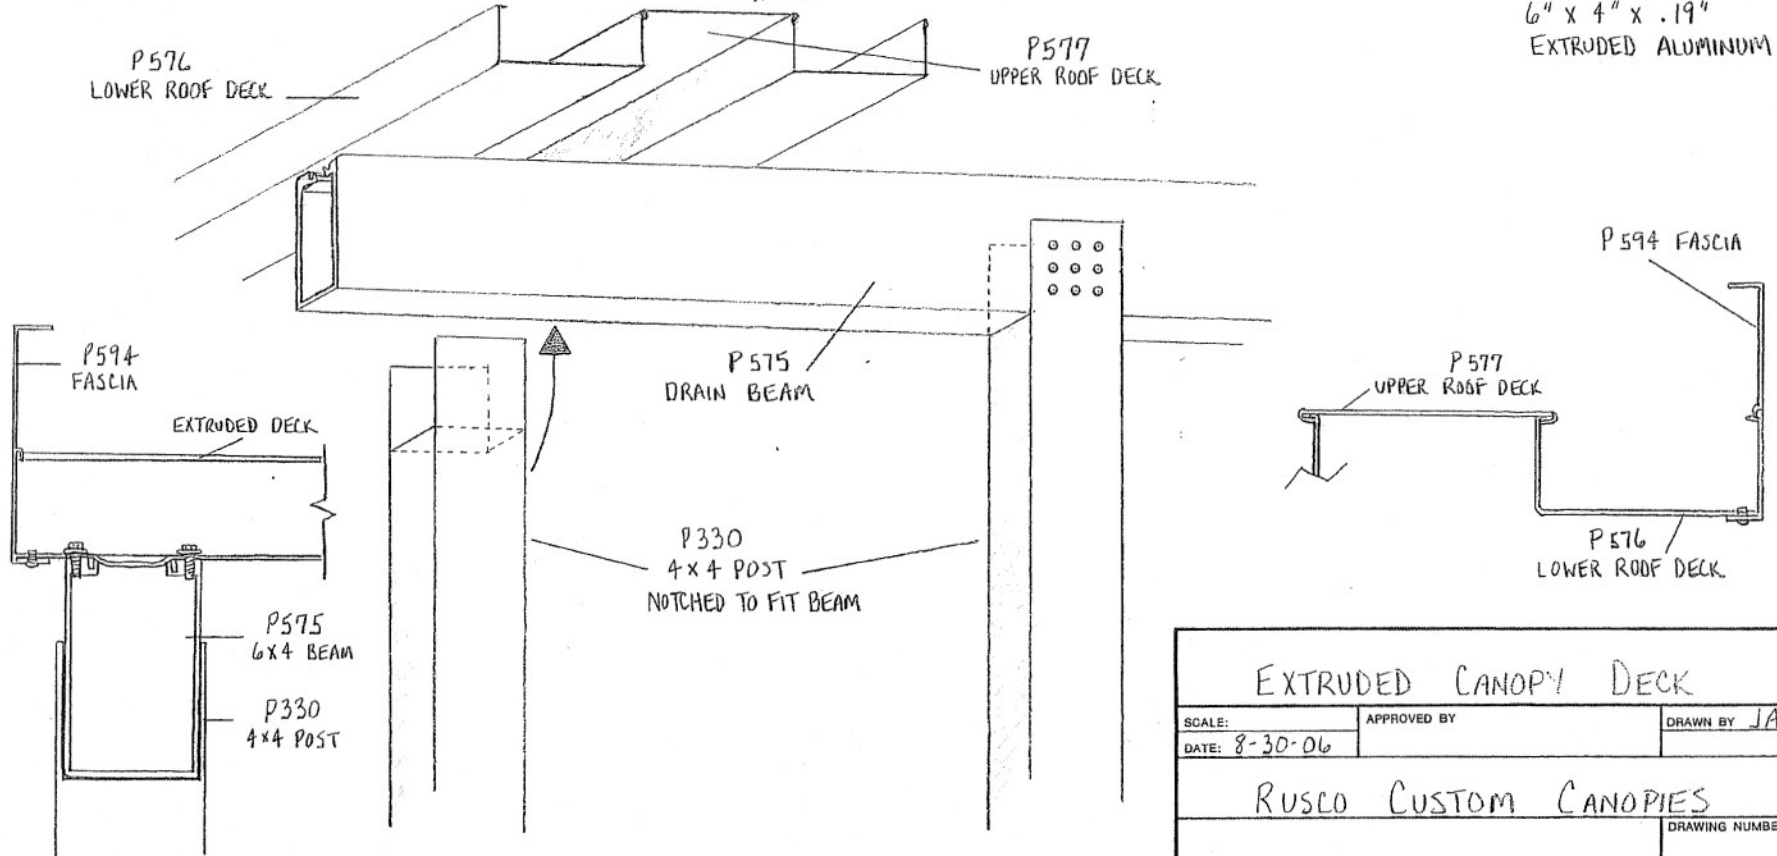

EXTRUDED CANOPY DECK

SCALE:	APPROVED BY	DRAWN BY JASON
DATE: 8-30-06		

RUSCO CUSTOM CANOPIES

DRAWING NUMBER